


PIGGYBACK FRAMING DETAIL A

NOT TO SCALE

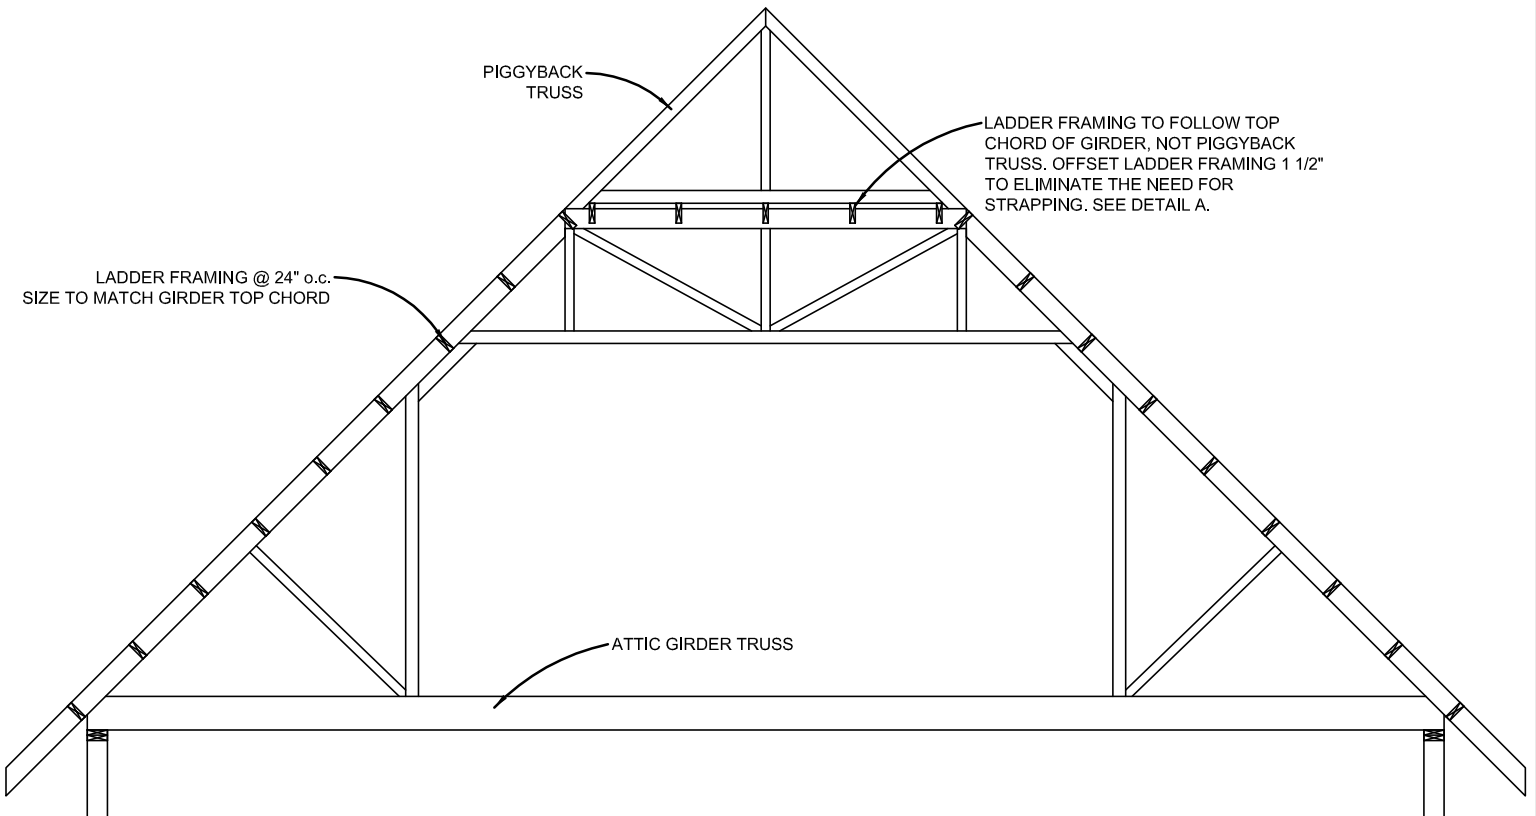

LADDER FRAMING BETWEEN PIGGYBACKED ATTIC GIRDER DETAIL

NOT TO SCALE